


FRONT ELEVATION
SCALE 1/4" = 1' - 0"

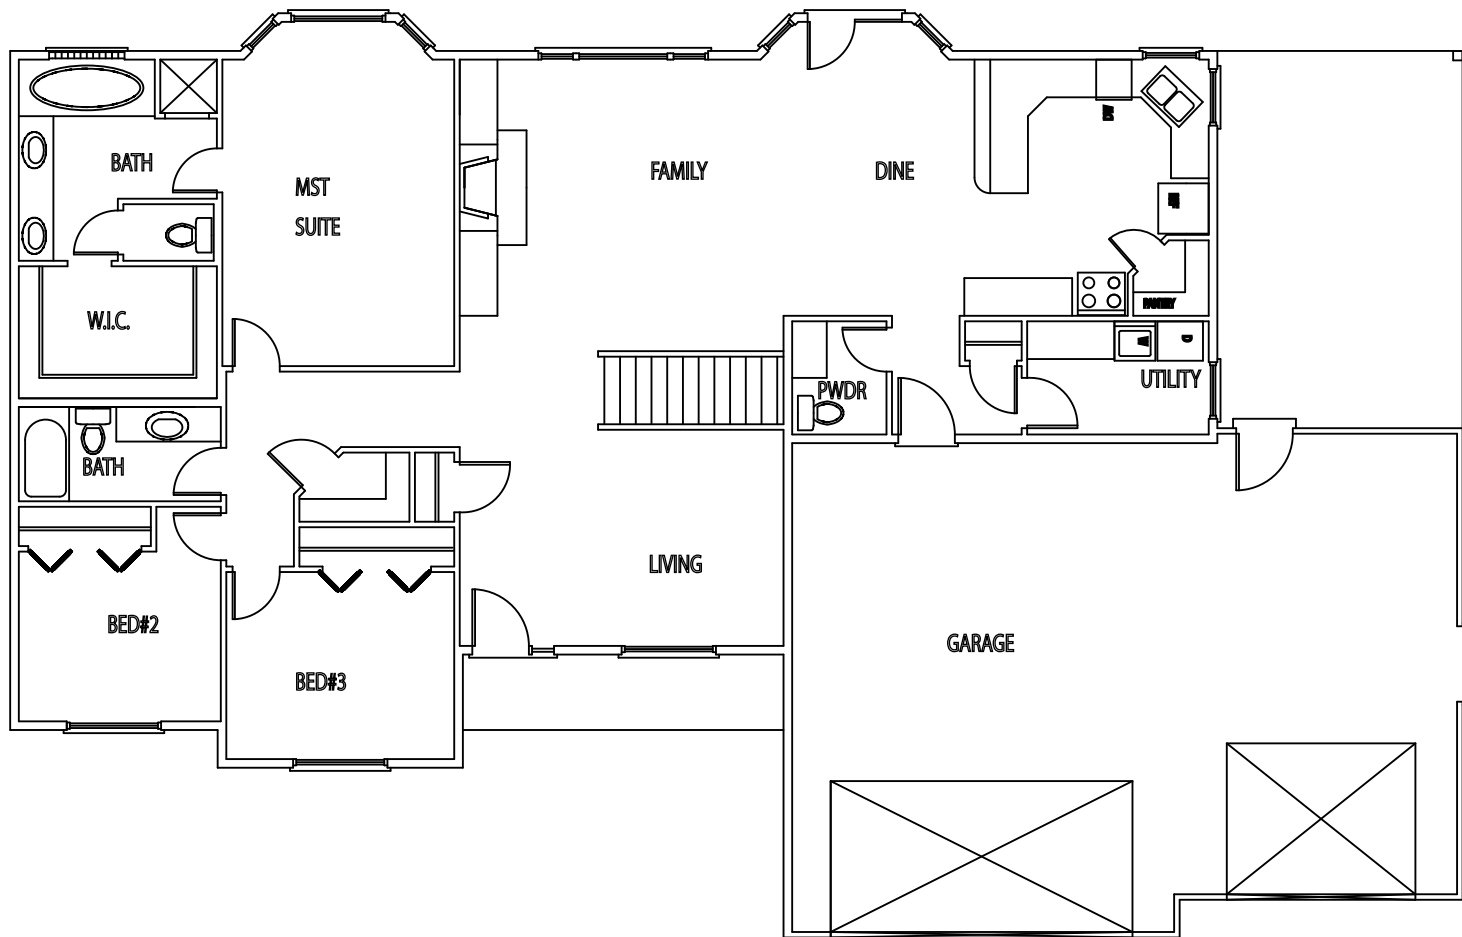

MAIN FLOOR PLAN
1950 SQ. FT.