

PROJECT NAME:
A NEW HOME

PROPERTY LOCATION:
AUBURN HILLS SUBDIVISION

DIV. NO. 1
 BLK 3 LOT 8

PROJECT ADDRESS:
RIGBY, IDAHO

DRAWING TITLE:
MAIN LEVEL FLOOR PLAN

CONTRACTOR:
JAB CONSTRUCTION




DRAWN BY:
JEFF MAIER

DESIGN
 DATE: (28) 5/24/05
 TEL: (208) 520-1518
 COPYRIGHT © 2015

JOB NO.
5017

SHEET NUMBER
A1

DATE
 APRIL 2015

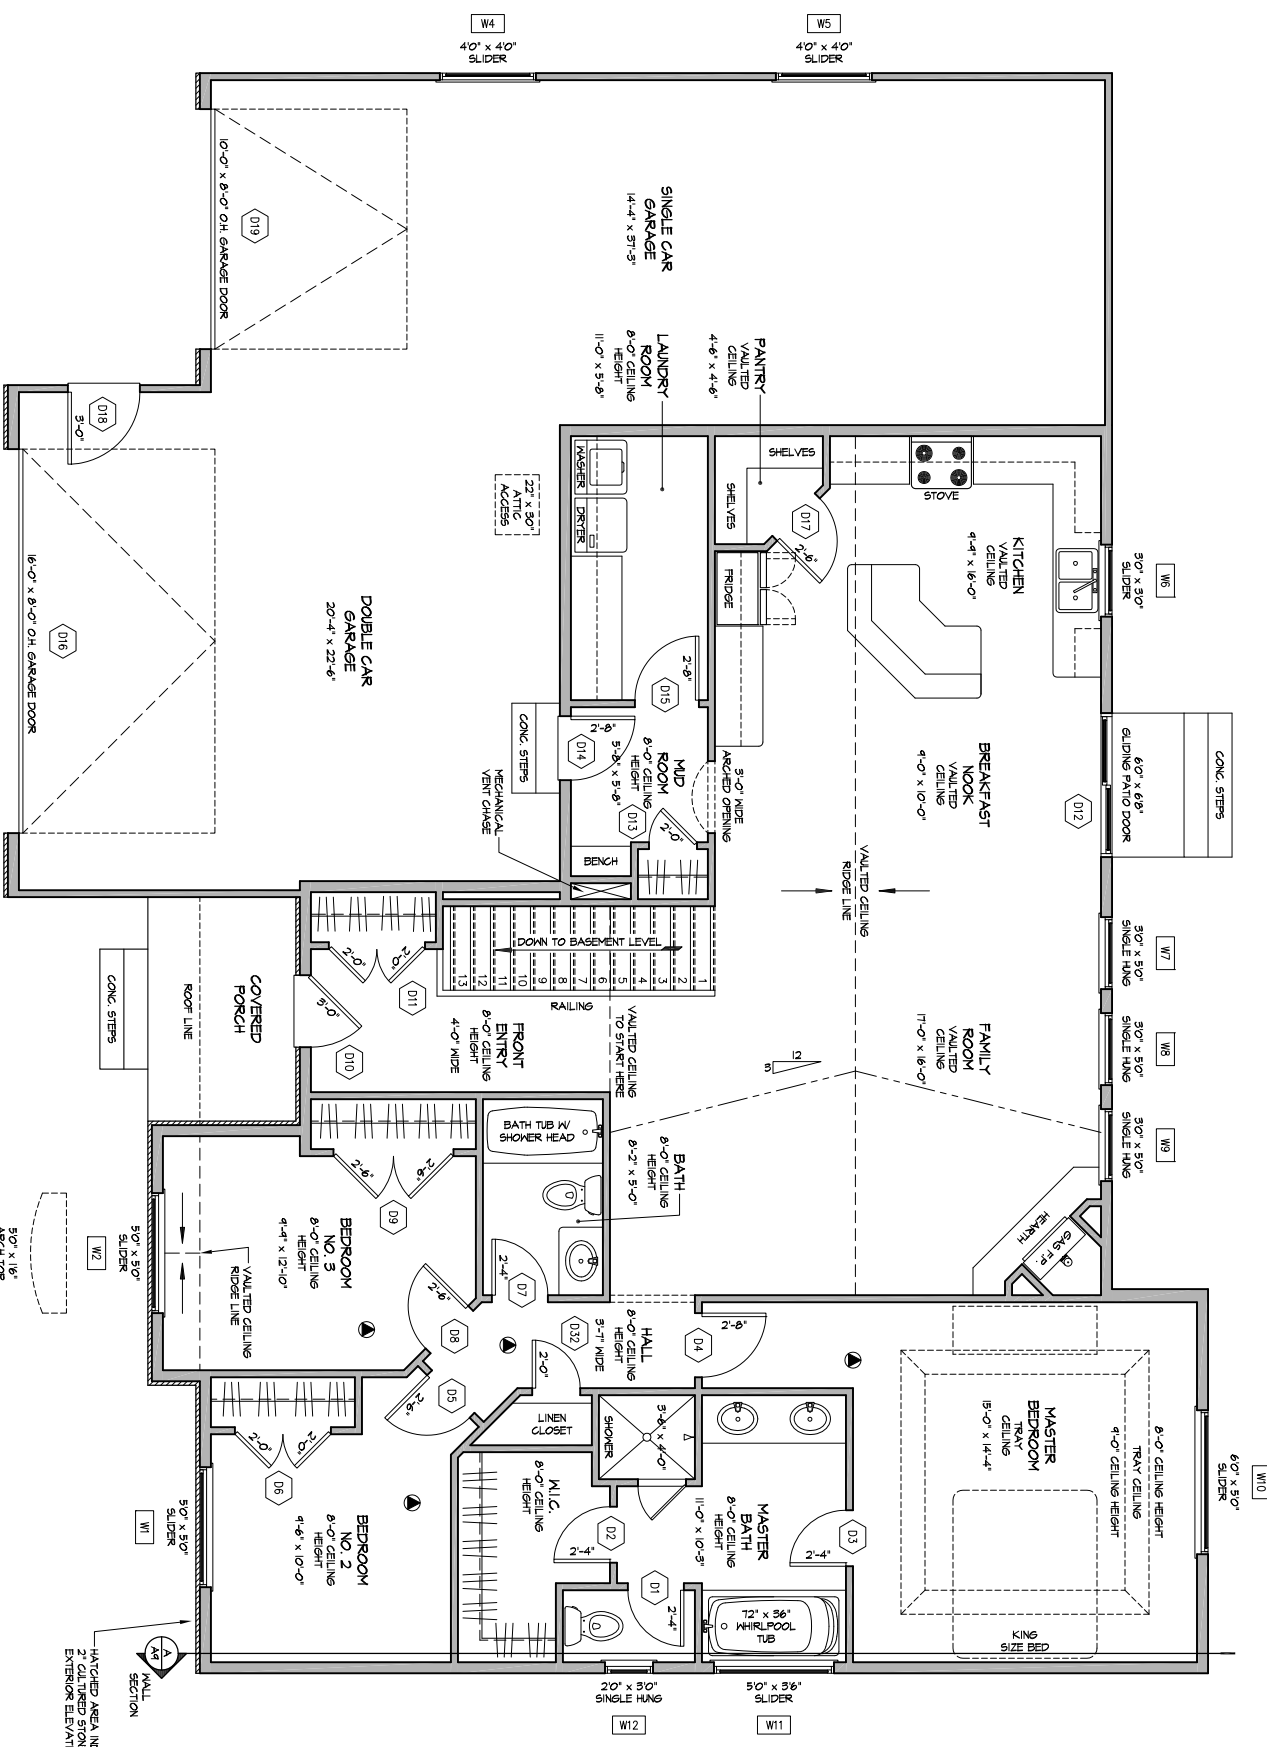

MAIN LEVEL FLOOR PLAN



22' x 34' DRAWING SCALE: 1/4" = 1'-0"
 11' x 17' DRAWING SCALE: 1/8" = 1'-0"
 TOTAL LIVING AREA - 1734 SQ. FT.
 GARAGE - 1016 SQ. FT.

VERIFY ROUGH OPENING
 REQUIRED WITH WINDOW
 MANUFACTURER'S DRAWINGS

MARK	WINDOW SIZE	LOCATION	WALL CONDITION	DESCRIPTION	GLAZING TYPE	NOTES	ROUGH OPENING	HOUSE LEVEL	MARK	HEAD HEIGHT
W1	5'-0" x 5'-0"	BEDROOM NO. 2	2x6	SLIDER	LOW "E"			MAIN LEVEL	W1	6'-8" A.F.F.
W2	5'-0" x 5'-0"	BEDROOM NO. 3	2x6	SLIDER	LOW "E"			MAIN LEVEL	W2	6'-8" A.F.F.
W3	5'-0" x 1'-6"	BEDROOM NO. 3	2x6	ARCH TOP	LOW "E"			MAIN LEVEL	W3	8'-2" A.F.F.
W4	4'-0" x 4'-0"	SINGLE CAR GARAGE	2x4	SLIDER	LOW "E"			MAIN LEVEL	W4	6'-8" A.F.F.
W5	4'-0" x 4'-0"	SINGLE CAR GARAGE	2x4	SLIDER	LOW "E"			MAIN LEVEL	W5	6'-8" A.F.F.
W6	3'-0" x 3'-0"	KITCHEN	2x6	SLIDER	LOW "E"			MAIN LEVEL	W6	6'-8" A.F.F.
W7	3'-0" x 5'-0"	FAMILY ROOM	2x6	SLIDER	LOW "E"			MAIN LEVEL	W7	6'-8" A.F.F.
W8	3'-0" x 5'-0"	FAMILY ROOM	2x6	SLIDER	LOW "E"			MAIN LEVEL	W8	6'-8" A.F.F.
W9	6'-0" x 5'-0"	MASTER BEDROOM	2x6	SLIDER	LOW "E"			MAIN LEVEL	W9	6'-8" A.F.F.
W10	5'-0" x 3'-6"	MASTER BATH	2x6	SLIDER	LOW "E"			MAIN LEVEL	W10	6'-8" A.F.F.
W11	2'-0" x 3'-0"	MASTER BATH TOILET	2x6	SLIDER	LOW "E"			MAIN LEVEL	W11	6'-8" A.F.F.
W12	4'-0" x 3'-0"	FAMILY ROOM	CONC. WALL	SLIDER	LOW "E"			BASEMENT LEVEL	W12	6'-8" A.F.F.
W13	4'-0" x 4'-0"	BEDROOM NO. 5	CONC. WALL	SLIDER	LOW "E"			BASEMENT LEVEL	W13	6'-8" A.F.F.
W14	4'-0" x 4'-0"	BEDROOM NO. 6	CONC. WALL	SLIDER	LOW "E"			BASEMENT LEVEL	W14	6'-8" A.F.F.
W15	4'-0" x 4'-0"	BEDROOM NO. 4	CONC. WALL	SLIDER	LOW "E"			BASEMENT LEVEL	W15	6'-8" A.F.F.
W16	4'-0" x 4'-0"	FAMILY ROOM	CONC. WALL	SLIDER	LOW "E"			BASEMENT LEVEL	W16	6'-8" A.F.F.
W17	4'-0" x 4'-0"	FAMILY ROOM	CONC. WALL	SLIDER	LOW "E"			BASEMENT LEVEL	W17	6'-8" A.F.F.

A.F.F. = ABOVE FINISH FLOOR



22' x 34' DRAWING SCALE: 1/4" = 1'-0"
 11' x 17' DRAWING SCALE: 1/8" = 1'-0"

PROJECT NAME:
A NEW HOME

PROPERTY LOCATION:
AUBURN HILLS SUBDIVISION

DIV. NO. 1
BLK 3 LOT 8

RIGBY, IDAHO

PROJECT ADDRESS:

DRAWING TITLE:

BASEMENT LEVEL FLOOR PLAN

CONTRACTOR:



DRAWN BY:
JEFF MAIER


DRAFTING AND DESIGN
DAFTER@CALENE.NET

BLK (288) 424-040
CEL (288) 520-518
COPYRIGHT © 2015

JOB NO.
5017

SHEET NUMBER
A3

DATE
APRIL 2015

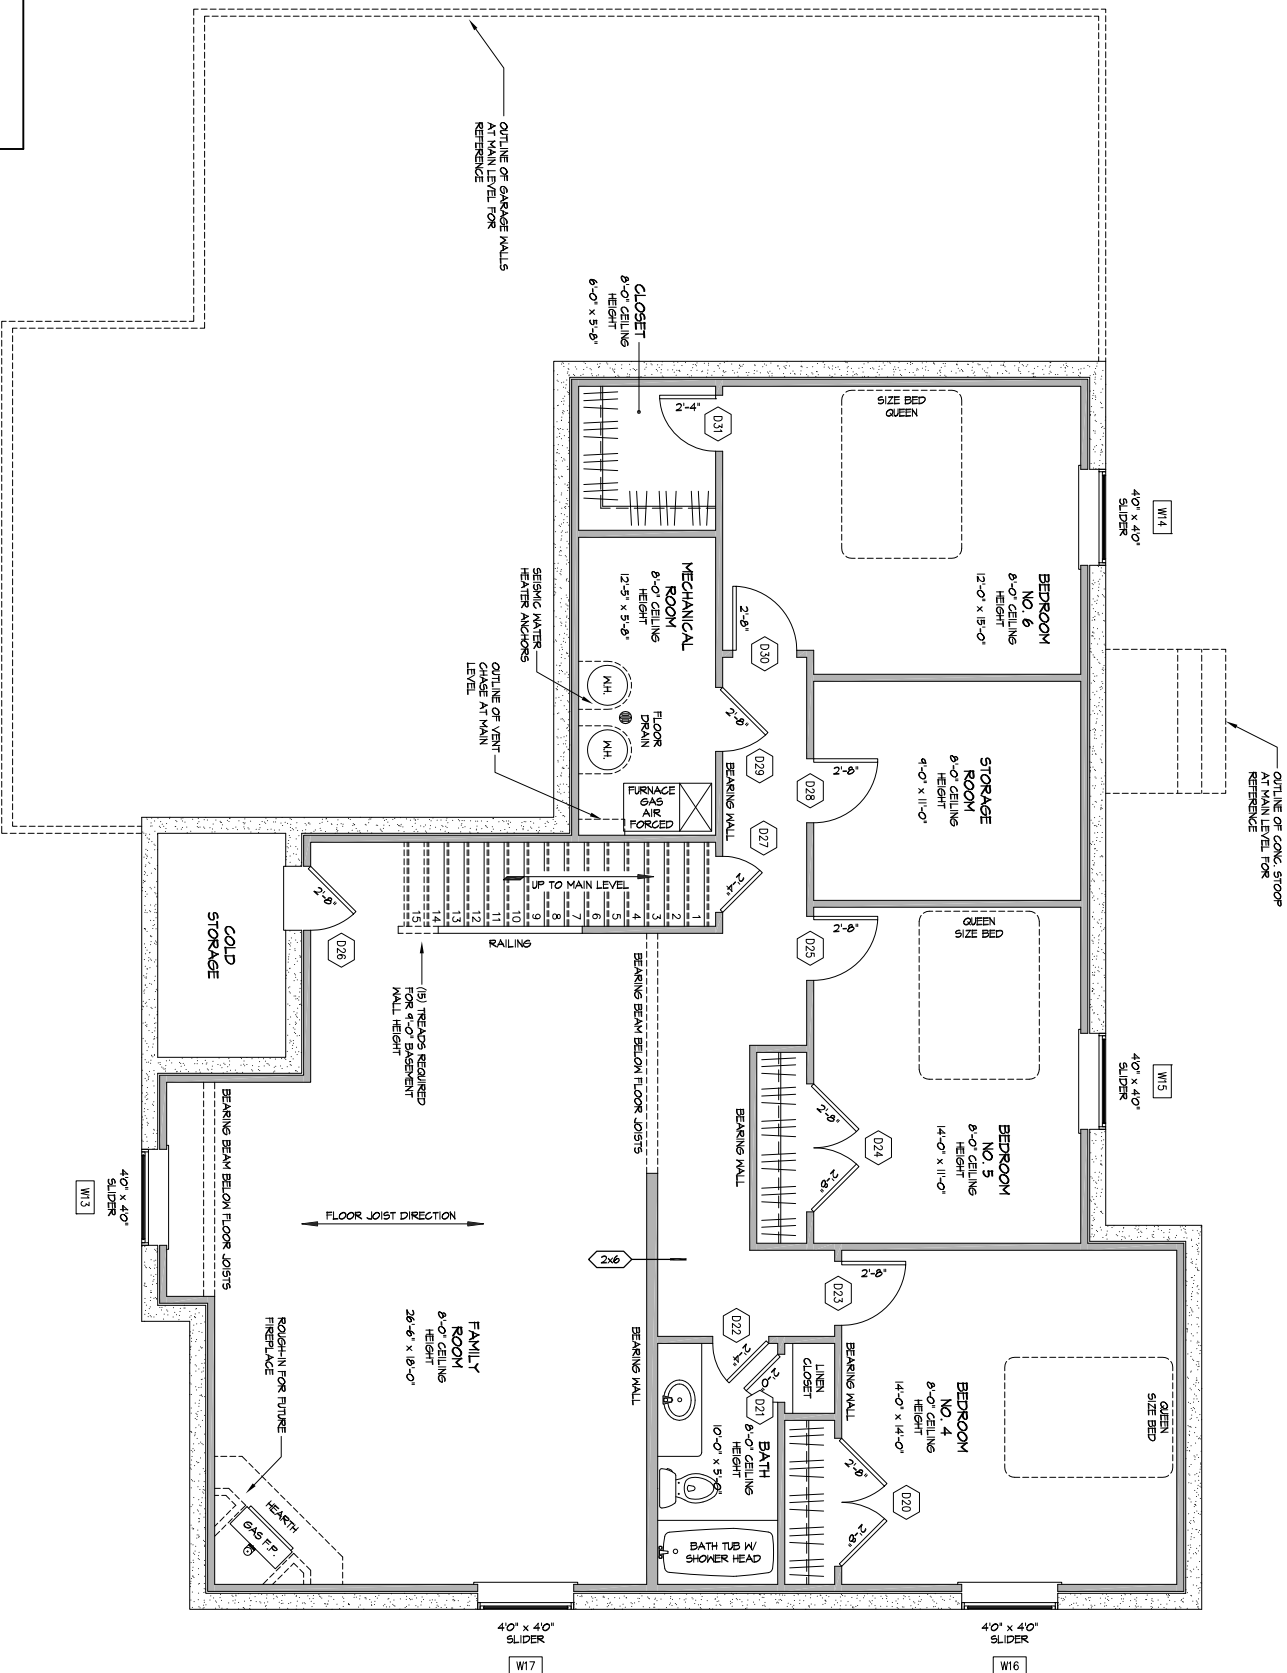

BASEMENT LEVEL FLOOR PLAN

22" x 34" DRAWING SCALE: 1/4" = 1'-0"
11" x 17" DRAWING SCALE: 1/8" = 1'-0"
TOTAL LIVING AREA - 1734 SQ. FT.
COLD STORAGE - 60 SQ. FT.



MARK	DOOR SIZE	LOCATION	WALL CONDITION	DOOR FRAME	HOUSE LEVEL	NOTES
D1	2'-4" x 6'-8"	MASTER BATH TOILET	2x4	INTERIOR PRE HUNG	MAIN LEVEL	
D2	2'-4" x 6'-8"	W.I.C.	2x4	INTERIOR PRE HUNG	MAIN LEVEL	
D3	2'-4" x 6'-8"	MASTER BATH	2x4	INTERIOR PRE HUNG	MAIN LEVEL	
D4	2'-8" x 6'-8"	MASTER BEDROOM	2x4	INTERIOR PRE HUNG	MAIN LEVEL	
D5	2'-6" x 6'-8"	BEDROOM NO. 2	2x4	INTERIOR PRE HUNG	MAIN LEVEL	
D6	(2) 2'-0" x 6'-8"	BEDROOM NO. 2 CLOSET	2x4	INTERIOR PRE HUNG	MAIN LEVEL	DOUBLE DOORS
D7	2'-4" x 6'-8"	BATH	2x4	INTERIOR PRE HUNG	MAIN LEVEL	
D8	2'-6" x 6'-8"	BEDROOM NO. 3	2x4	INTERIOR PRE HUNG	MAIN LEVEL	
D9	(2) 2'-6" x 6'-8"	BEDROOM NO. 3 CLOSET	2x4	INTERIOR PRE HUNG	MAIN LEVEL	DOUBLE DOORS
D10	3'-0" x 6'-8"	FRONT ENTRY	2x4	INTERIOR PRE HUNG	MAIN LEVEL	ENTRY DOOR WITH SIDE LITE
D11	(2) 2'-0" x 6'-8"	ENTRY COAT CLOSET	2x4	INTERIOR PRE HUNG	MAIN LEVEL	DOUBLE DOORS
D12	6'-0" x 6'-8"	BREAKFAST NOOK	2x4	INTERIOR PRE HUNG	MAIN LEVEL	FULL TEMPERED GLASS DOOR
D13	2'-0" x 6'-8"	MUD ROOM CLOSET	2x4	INTERIOR PRE HUNG	MAIN LEVEL	
D14	2'-8" x 6'-8"	LAUNDRY ROOM	2x4	INTERIOR PRE HUNG	MAIN LEVEL	INSULATED DOOR
D15	2'-8" x 6'-8"	LAUNDRY ROOM	2x4	INTERIOR PRE HUNG	MAIN LEVEL	
D16	16'-0" x 8'-0"	DOUBLE CAR GARAGE	2x6	OVERHEAD DOOR	MAIN LEVEL	INSULATED DOOR
D17	2'-6" x 6'-8"	PANTRY	2x4	INTERIOR PRE HUNG	MAIN LEVEL	
D18	3'-0" x 6'-8"	DOUBLE CAR GARAGE	2x4	EXTERIOR PRE HUNG	MAIN LEVEL	INSULATED DOOR
D19	10'-0" x 8'-8"	SINGLE CAR GARAGE	2x4	INTERIOR PRE HUNG	BASEMENT LEVEL	INSULATED DOOR
D20	(2) 2'-8" x 6'-8"	BEDROOM NO. 4 CLOSET	2x4	INTERIOR PRE HUNG	BASEMENT LEVEL	DOUBLE DOORS
D21	2'-8" x 6'-8"	BEDROOM NO. 4	2x4	INTERIOR PRE HUNG	BASEMENT LEVEL	
D22	2'-4" x 6'-8"	BATH	2x4	INTERIOR PRE HUNG	BASEMENT LEVEL	
D23	2'-4" x 6'-8"	BEDROOM NO. 5	2x4	INTERIOR PRE HUNG	BASEMENT LEVEL	
D24	(2) 2'-8" x 6'-8"	BEDROOM NO. 5 CLOSET	2x4	INTERIOR PRE HUNG	BASEMENT LEVEL	DOUBLE DOORS
D25	2'-8" x 6'-8"	COLD STORAGE	2x4 / CONC. WALL	INTERIOR PRE HUNG	BASEMENT LEVEL	INSULATED DOOR
D26	2'-4" x 6'-8"	UNDER STAIR STORAGE	2x4	EXTERIOR PRE HUNG	BASEMENT LEVEL	
D27	2'-8" x 6'-8"	STORAGE ROOM	2x4	INTERIOR PRE HUNG	BASEMENT LEVEL	
D28	2'-8" x 6'-8"	MECHANICAL ROOM	2x4	INTERIOR PRE HUNG	BASEMENT LEVEL	
D29	2'-8" x 6'-8"	BEDROOM NO. 6	2x4	INTERIOR PRE HUNG	BASEMENT LEVEL	
D30	2'-4" x 6'-8"	BEDROOM NO. 6 CLOSET	2x4	INTERIOR PRE HUNG	BASEMENT LEVEL	
D31	2'-4" x 6'-8"	HALL LINEN CLOSET	2x4	INTERIOR PRE HUNG	BASEMENT LEVEL	
D32	2'-0" x 6'-8"		2x4	INTERIOR PRE HUNG	MAIN LEVEL	



22" x 34" DRAWING SCALE: 1/4" = 1'-0"
11" x 17" DRAWING SCALE: 1/8" = 1'-0"

PROJECT NAME:

A NEW HOME

.

.

.

PROPERTY LOCATION:

AUBURN HILLS SUBDIVISION

**DIV. NO. 1
BLK 3 LOT 8**

**RIGBY,
IDAHO**

PROJECT ADDRESS:

.

.

.

DRAWING TITLE:

FRONT & REAR EXTERIOR ELEVATIONS

CONTRACTOR:



DRAWN BY:

**JEFF MAIER
DRAFTING AND DESIGN**

DATE@CABLEONE.NET

BLK (208) 542-6440
CEL (208) 520-4518

COPYRIGHT © 2015

JOB NO.


5017

SHEET NUMBER

A5


DATE

APR 2015

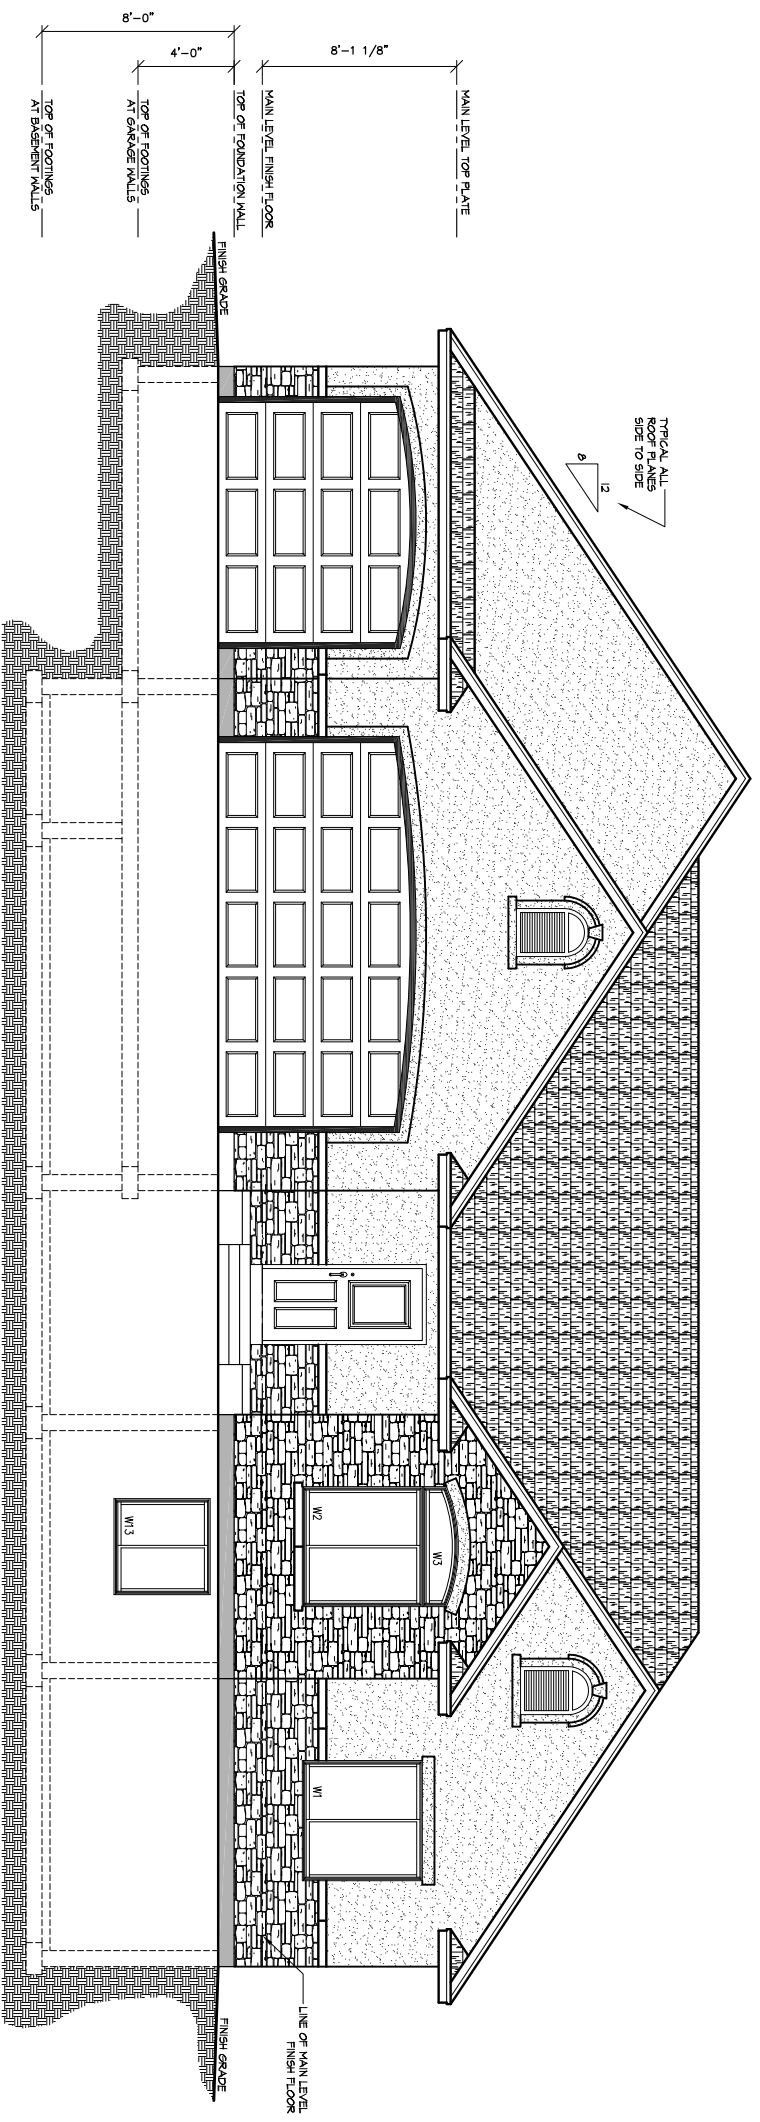

FRONT EXTERIOR ELEVATION

22' x 34' DRAWING SCALE: 1/4" = 1'-0"
11' x 17' DRAWING SCALE: 1/8" = 1'-0"

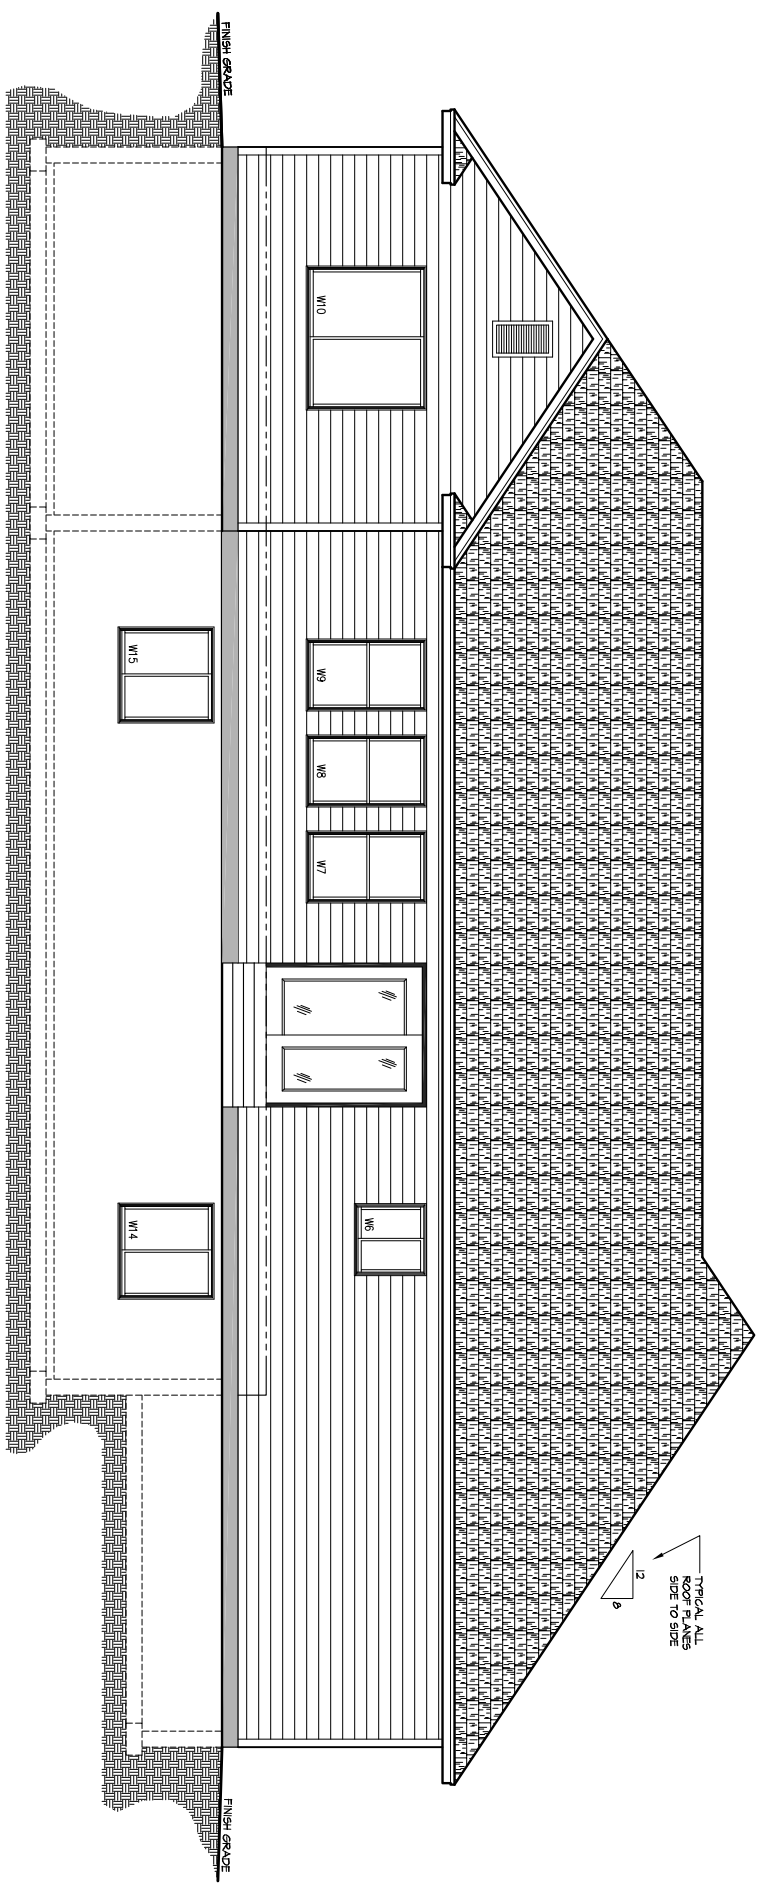

REAR EXTERIOR ELEVATION

22' x 34' DRAWING SCALE: 1/4" = 1'-0"
11' x 17' DRAWING SCALE: 1/8" = 1'-0"