

PROJECT NAME:
GAMBLE PLAN

PROPERTY LOCATION:
AUBURN HILLS SUBDIVISION NO. 1

BLOCK 4 LOT NO. 4

JEFFERSON COUNTY, IDAHO

PROJECT ADDRESS:

DRAWING TITLE:

BASEMENT LEVEL FLOOR PLAN

CONTRACTOR:



DRAWN BY:

JEFF MALER
DRAFTING AND DESIGN

DATE/TIME/CALC/NET


BLS (288) 542-0440
CEL (288) 520-5178

COPYRIGHT © 2016

JOB NO. 5150

SHEET NUMBER **A3**

DATE MAY 2017

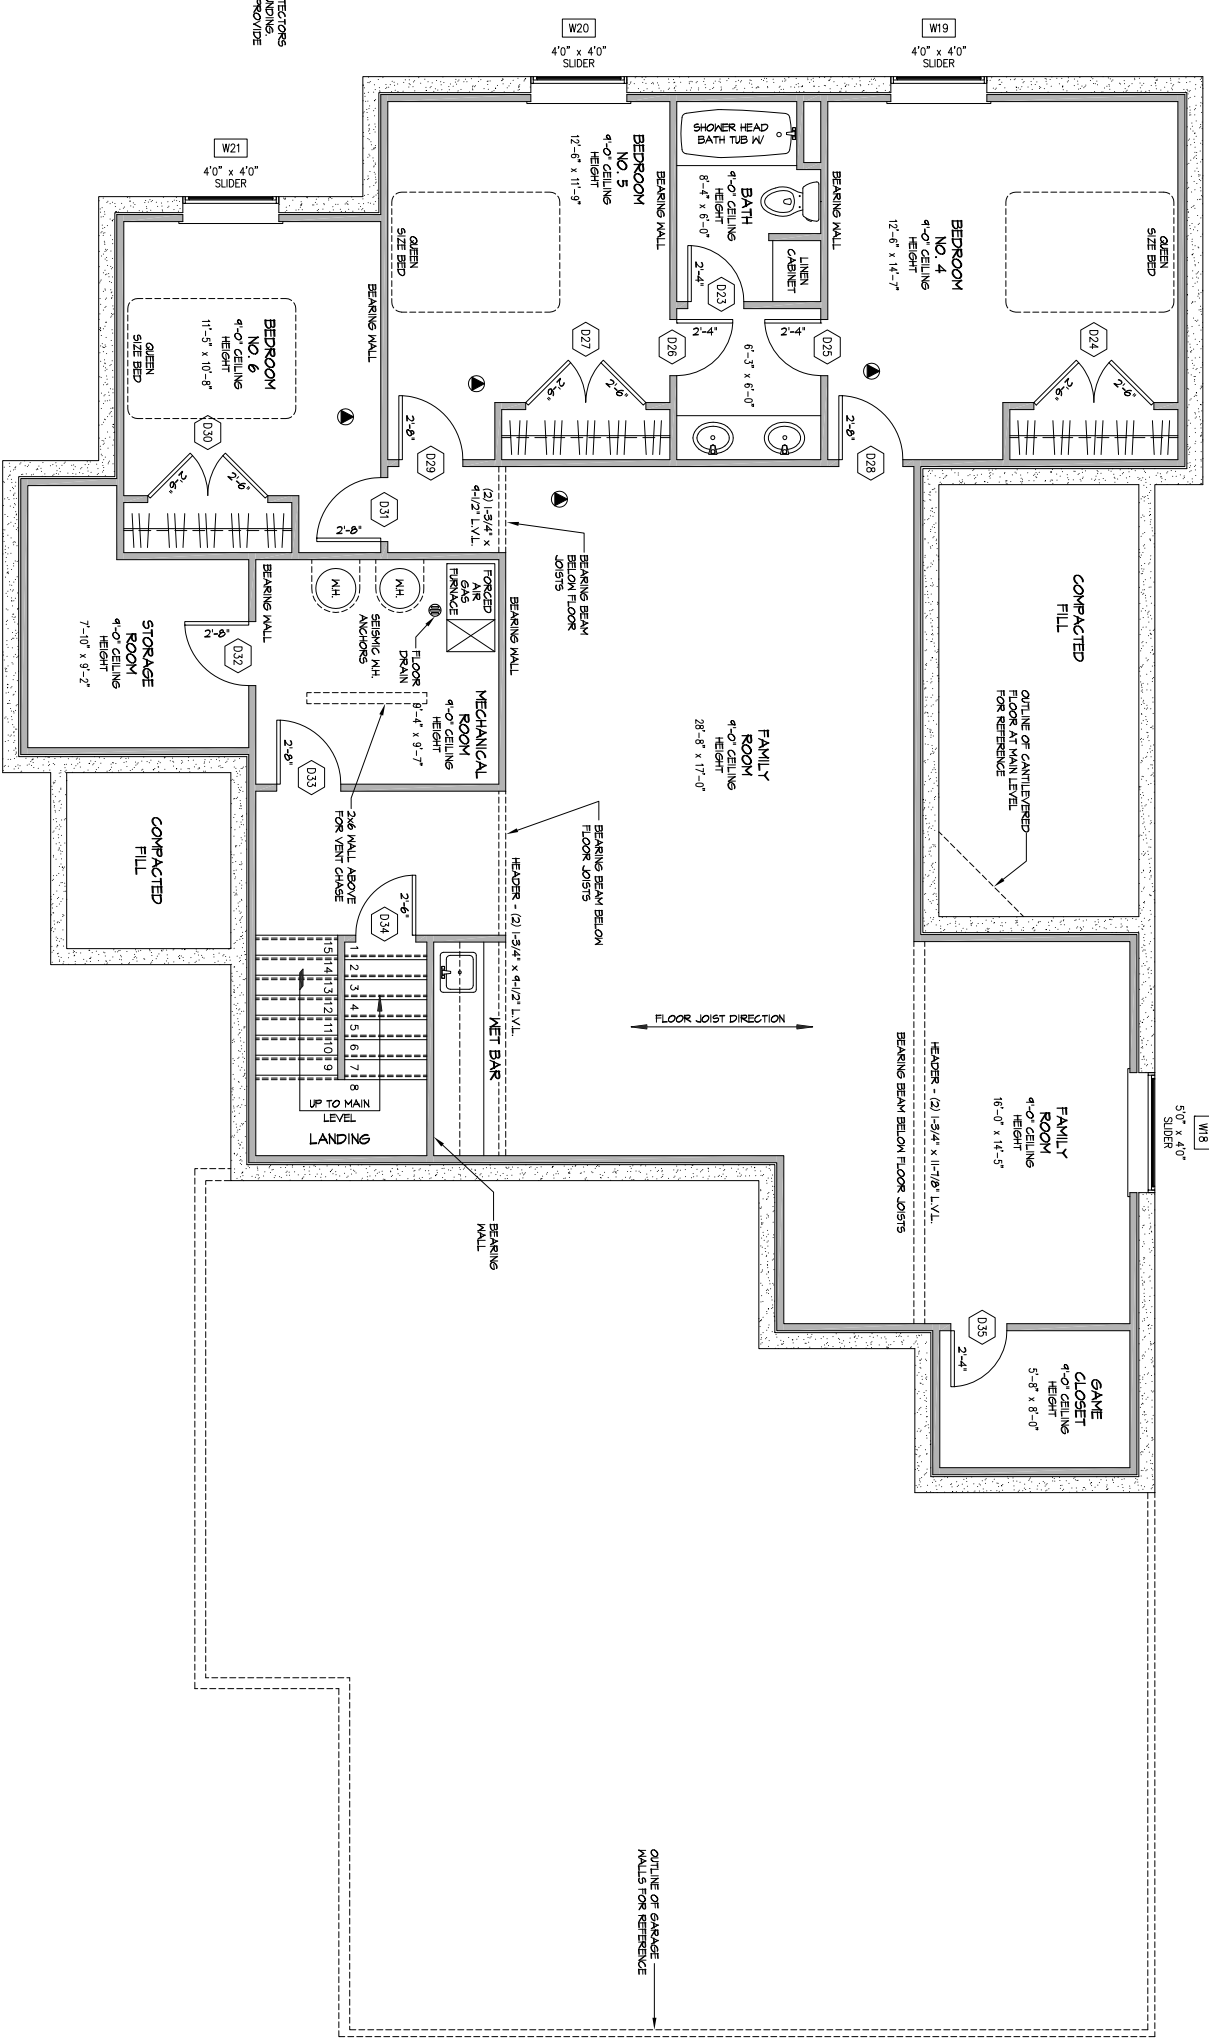

SMOKE DETECTOR - ARE ALL SMOKE DETECTORS WIRING TO BE TO PRIMARY BUILDING POWER AND PROVIDE BATTERY BACKUP

DOOR SCHEDULE

MARK	DOOR SIZE	LOCATION	WALL CONDITION	DOOR FRAME	HOUSE LEVEL	NOTES
D1	2'-8" x 6'-8"	MASTER BATH	2x4	INTERIOR PRE HUNG	MAIN LEVEL	
D2	2'-4" x 6'-8"	BATH	2x4	INTERIOR PRE HUNG	MAIN LEVEL	
D3	(2) 2'-4" x 6'-8"	BEDROOM NO. 2 CLOSET	2x4	INTERIOR PRE HUNG	MAIN LEVEL	DOUBLE DOORS
D4	2'-4" x 6'-8"	W.C.	2x4	INTERIOR PRE HUNG	MAIN LEVEL	
D5	2'-4" x 6'-8"	MASTER BATH TOILET	2x4	INTERIOR PRE HUNG	MAIN LEVEL	
D6	2'-0" x 6'-8"	LINEN CLOSET	2x4	INTERIOR PRE HUNG	MAIN LEVEL	
D7	2'-8" x 6'-8"	MASTER BEDROOM	2x4	INTERIOR PRE HUNG	MAIN LEVEL	
D8	2'-8" x 6'-8"	BEDROOM NO. 2	2x4	INTERIOR PRE HUNG	MAIN LEVEL	
D9	2'-8" x 6'-8"	BEDROOM NO. 3	2x4	INTERIOR PRE HUNG	MAIN LEVEL	
D10	2'-6" x 6'-8"	BEDROOM NO. 3 CLOSET	2x4	INTERIOR PRE HUNG	MAIN LEVEL	
D11	(2) 2'-0" x 6'-8"	BREAKFAST NOOK	2x6	EXTERIOR PRE HUNG	MAIN LEVEL	FULL TEMPERED GLASS DOOR
D12	(2) 2'-0" x 6'-8"	ENTRY COAT CLOSET	2x4	INTERIOR PRE HUNG	MAIN LEVEL	
D13	3'-0" x 6'-8"	FRONT ENTRY	2x6	EXTERIOR PRE HUNG	MAIN LEVEL	DOUBLE DOORS
D14	2'-8" x 6'-8"	GOAL CLOSET	2x4	INTERIOR PRE HUNG	MAIN LEVEL	
D15	2'-4" x 6'-8"	HALF BATH	2x4	INTERIOR PRE HUNG	MAIN LEVEL	
D16	2'-8" x 6'-8"	LAUNDRY ROOM	2x4	INTERIOR PRE HUNG	MAIN LEVEL	
D17	2'-0" x 6'-8"	MUD ROOM	2x6	EXTERIOR PRE HUNG	MAIN LEVEL	
D18	16'-0" x 8'-0"	TRIPLE CAR GARAGE	2x4	EXTERIOR PRE HUNG	MAIN LEVEL	INSULATED DOOR
D20	3'-0" x 6'-8"	TRIPLE CAR GARAGE	2x4	EXTERIOR PRE HUNG	MAIN LEVEL	INSULATED DOOR
D21	3'-0" x 6'-8"	TRIPLE CAR GARAGE	2x6	EXTERIOR PRE HUNG	MAIN LEVEL	INSULATED DOOR
D22	10'-0" x 8'-0"	TRIPLE CAR GARAGE	2x6	OVERHEAD DOOR	MAIN LEVEL	INSULATED DOOR
D23	2'-4" x 6'-8"	BATH	2x4	INTERIOR PRE HUNG	BASEMENT LEVEL	
D24	(2) 2'-6" x 6'-8"	BEDROOM NO. 4 CLOSET	2x4	INTERIOR PRE HUNG	BASEMENT LEVEL	DOUBLE DOORS
D25	2'-4" x 6'-8"	BATH	2x4	INTERIOR PRE HUNG	BASEMENT LEVEL	
D26	2'-4" x 6'-8"	BATH	2x4	INTERIOR PRE HUNG	BASEMENT LEVEL	
D27	(2) 2'-6" x 6'-8"	BEDROOM NO. 5 CLOSET	2x4	INTERIOR PRE HUNG	BASEMENT LEVEL	DOUBLE DOORS
D28	2'-8" x 6'-8"	BEDROOM NO. 4	2x4	INTERIOR PRE HUNG	BASEMENT LEVEL	
D29	2'-8" x 6'-8"	BEDROOM NO. 5	2x4	INTERIOR PRE HUNG	BASEMENT LEVEL	
D30	(2) 2'-6" x 6'-8"	BEDROOM NO. 6 CLOSET	2x4	INTERIOR PRE HUNG	BASEMENT LEVEL	DOUBLE DOORS
D31	2'-8" x 6'-8"	BEDROOM NO. 6	2x4	INTERIOR PRE HUNG	BASEMENT LEVEL	
D32	2'-8" x 6'-8"	STORAGE ROOM	2x4	INTERIOR PRE HUNG	BASEMENT LEVEL	
D33	2'-8" x 6'-8"	MECHANICAL ROOM	2x4	INTERIOR PRE HUNG	BASEMENT LEVEL	
D34	2'-6" x 6'-8"	UNDER STAIR STORAGE	2x4	INTERIOR PRE HUNG	BASEMENT LEVEL	
D35	2'-4" x 6'-8"	GAME CLOSET	2x4	INTERIOR PRE HUNG	BASEMENT LEVEL	

BASEMENT LEVEL FLOOR PLAN

22' x 34' DRAWING SCALE: 1/4" = 1'-0"
11' x 17' DRAWING SCALE: 1/8" = 1'-0"
TOTAL GR256 LIVING AREA - 1967 SQ. FT.
TOTAL NET LIVING AREA - 1296 SQ. FT.

NORTH



22' x 34' DRAWING SCALE: 1/4" = 1'-0"
11' x 17' DRAWING SCALE: 1/8" = 1'-0"

PROJECT NAME:
**GAMBLE
PLAN**

PROPERTY LOCATION:

**AUBURN HILLS
SUBDIVISION
DIVISION NO. 1**

BLOCK 4
LOT NO. 4

JEFFERSON COUNTY,
IDAHO

PROJECT ADDRESS:

DRAWING TITLE:

**FRONT
& REAR
EXTERIOR
ELEVATIONS**

CONTRACTOR:



DRAWN BY:

**JEFF MALER
DRAFTING AND
DESIGN**

DATE@CABLEONE.NET

BUS. (208) 542-6440
CEL. (208) 520-5178

COPYRIGHT © 2016

JOB NO.

5150

SHEET NUMBER

A5

DATE

MAY
2017

